



St Georges Road


Walnut Trees

Soil Type 13 - Karamu  
(45-60cm silt loam/clay loam)

Soil Type 14 - Hastings  
(>60cm silt loam on sand)

Soil Type 13  
Karamu (45-60cm silt loam/clay loam)

Total Area 12ha

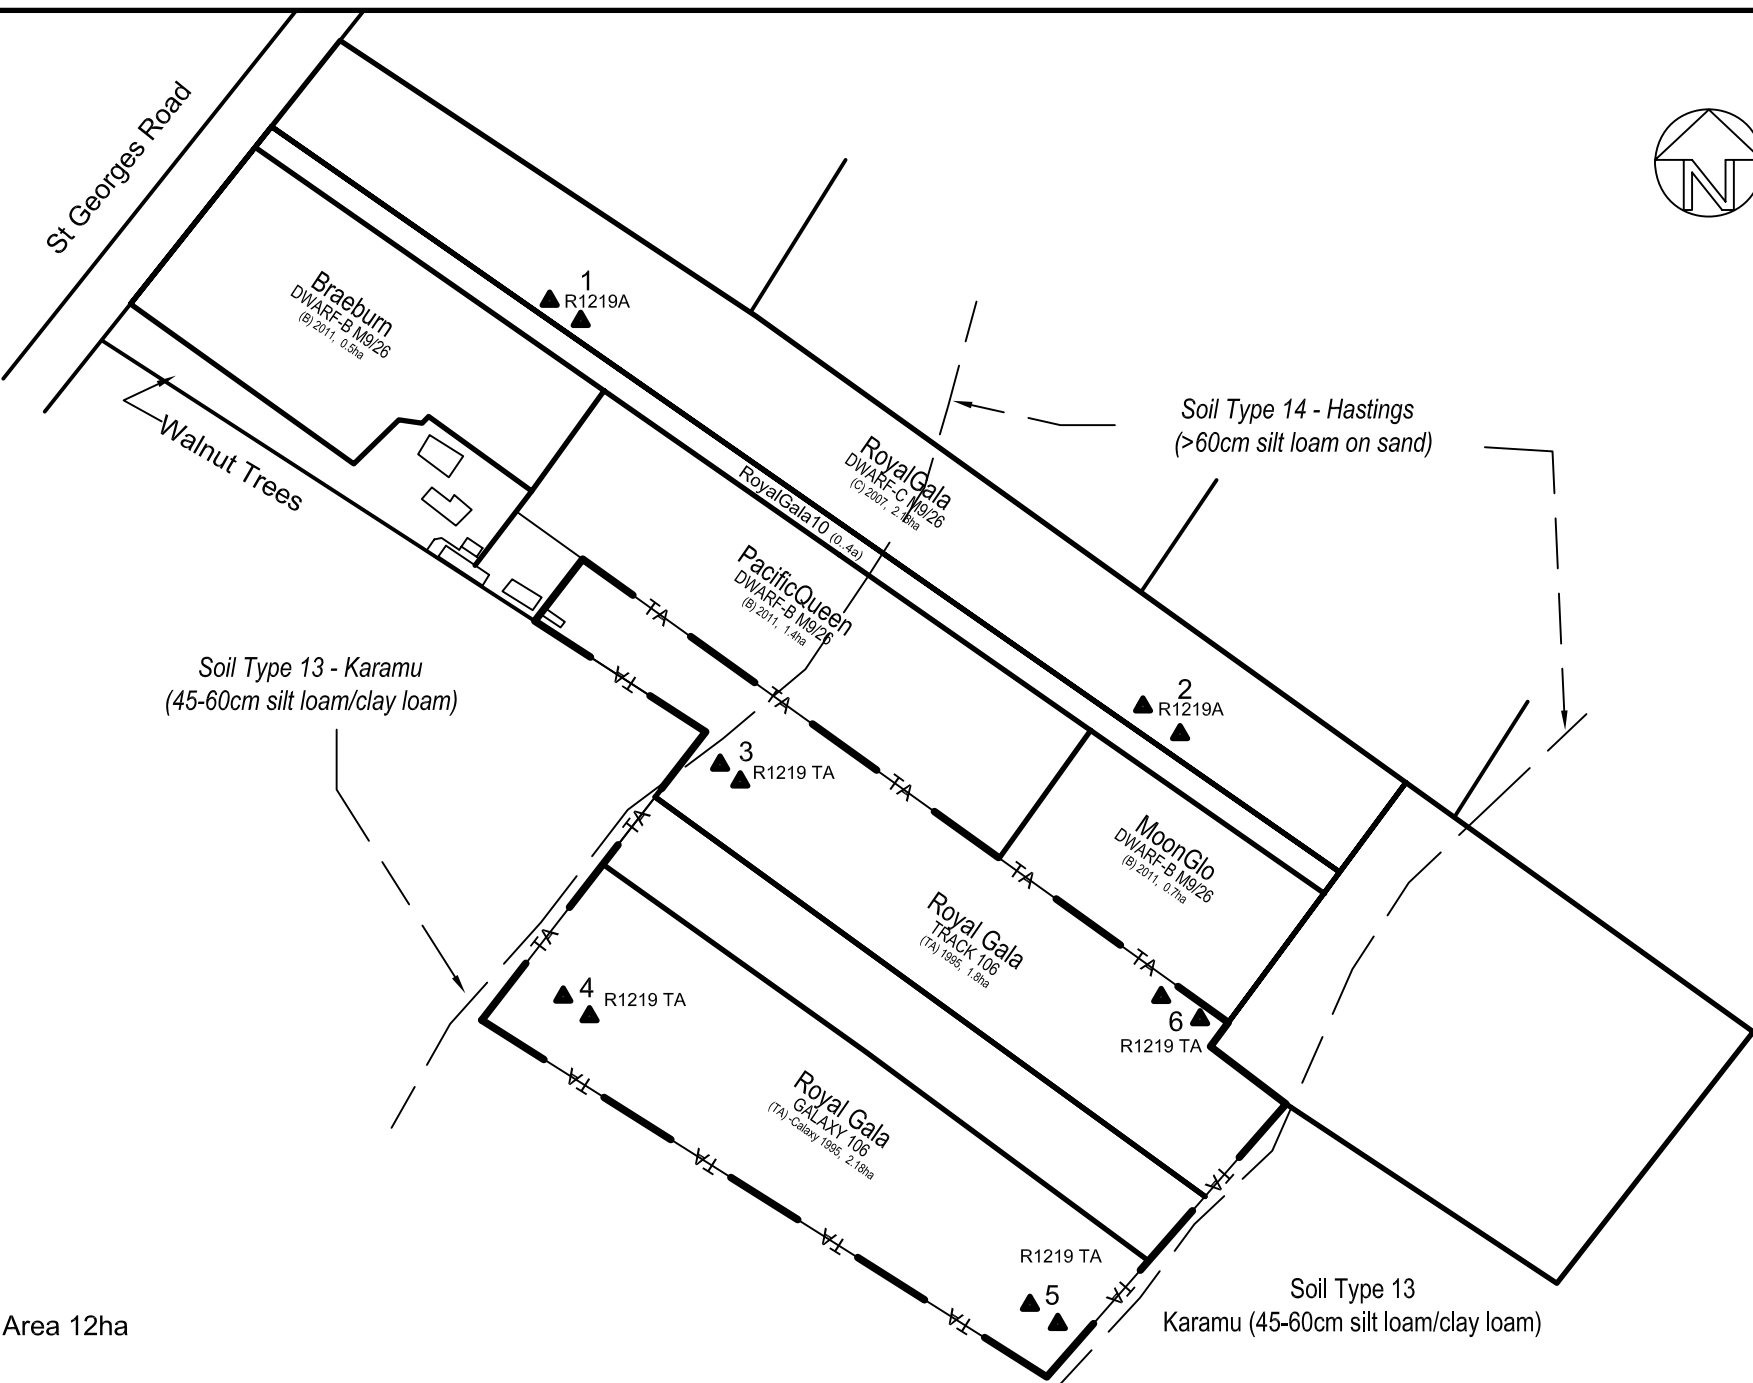

# 223 St Georges Road (R1219) Block Plantings

File	StGeorgesRoad		
Drawn	JHD	Rev	2011-2
Date	Sep 2011	A4 Scale	1:3000
App'd	JHD	Units	metres